



Note: Roof plan indicative only - Not surveyed



© This Drawing is the copyright of Benjamin + Beauchamp Architects Ltd.
 All dimensions to be checked on site by contractor and not scaled from this drawing.
 Benjamin + Beauchamp Architects Ltd accept no liability for any expense, loss or damage of whatever nature and however arising from any variation made to this drawing or in the execution of the work to which it relates, which has not been referred to them and their approval obtained.

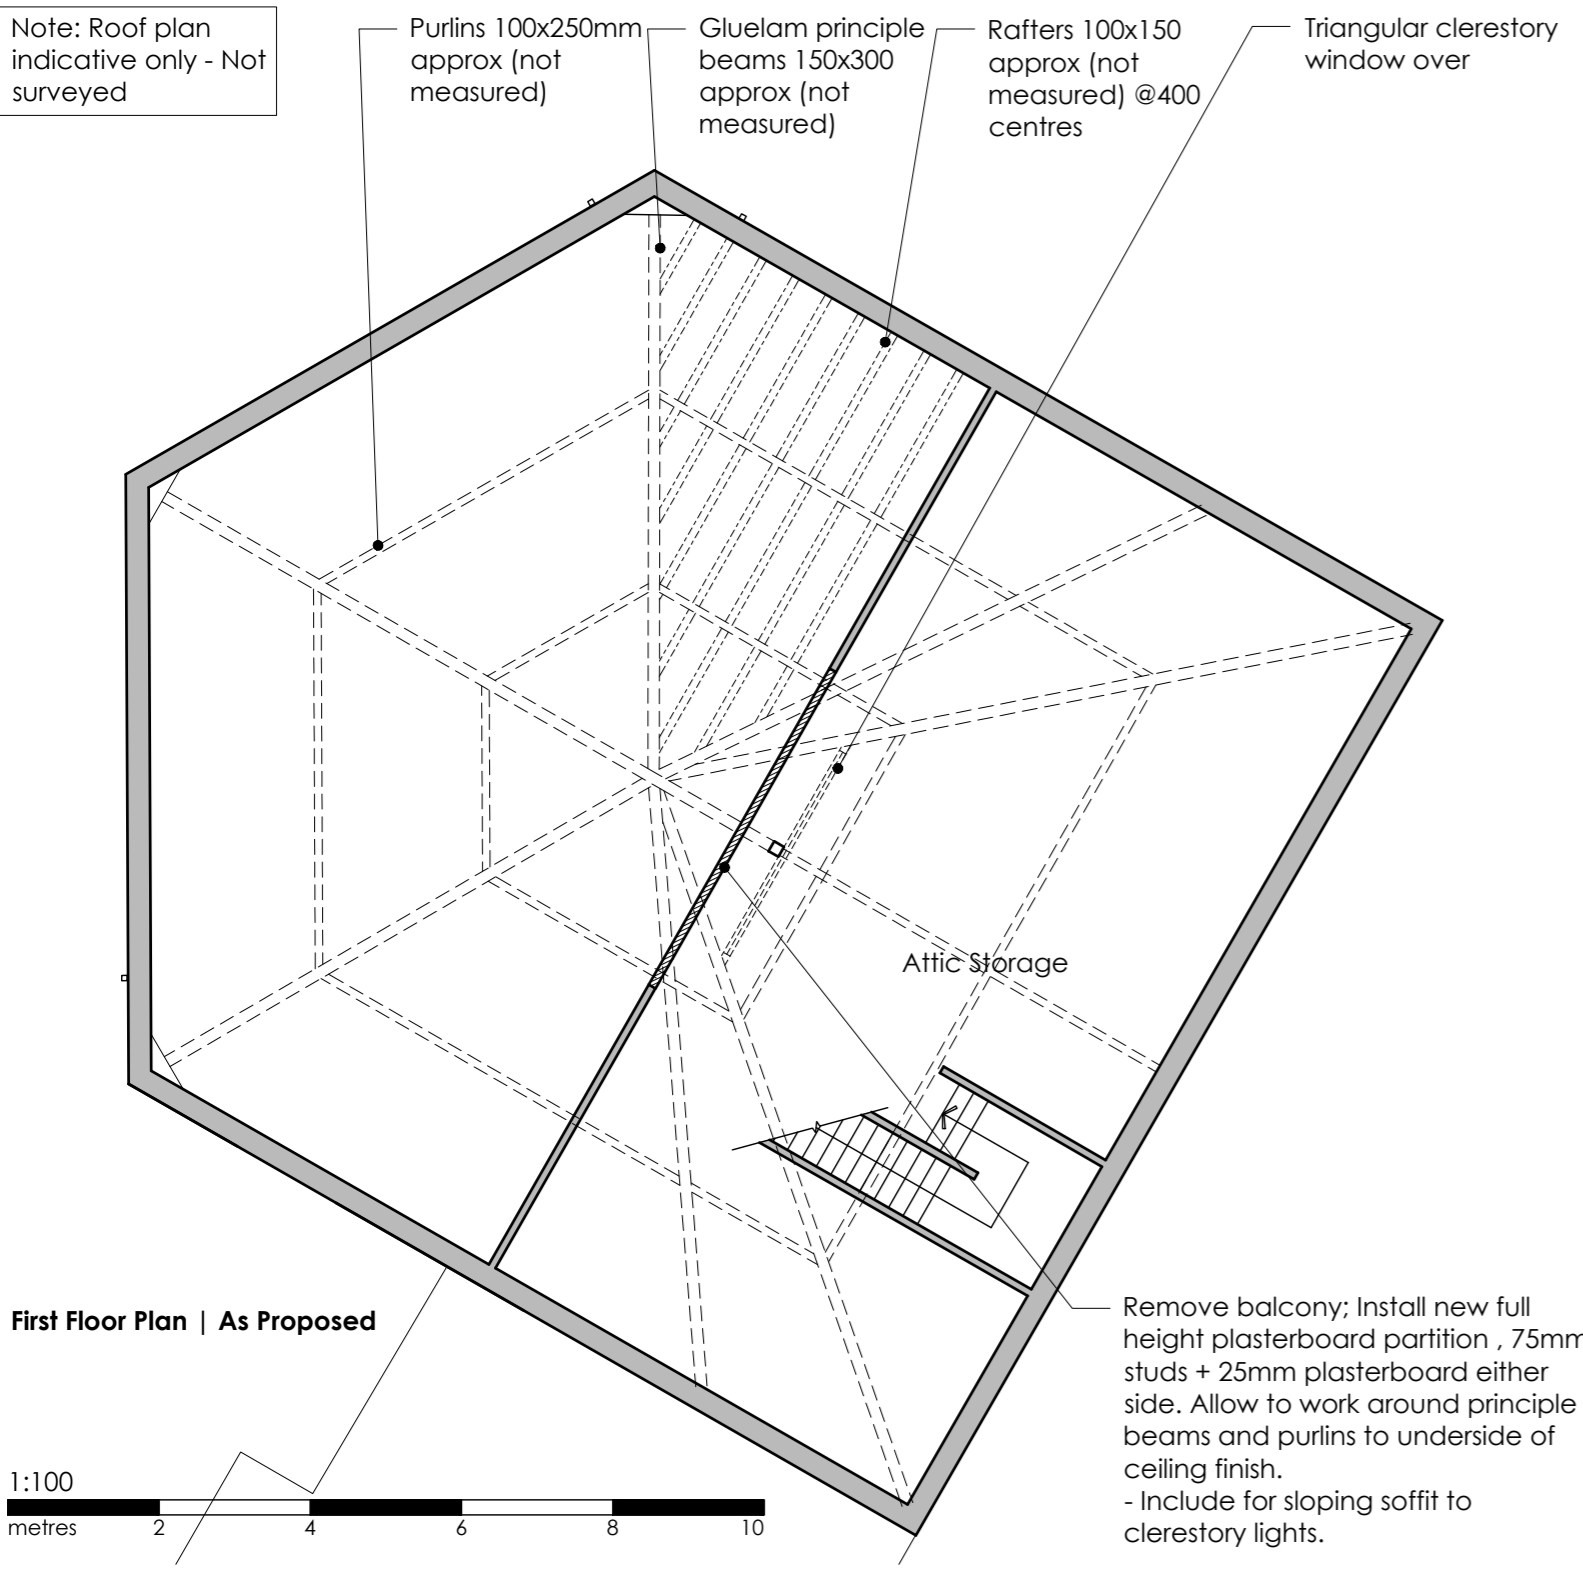

First Floor Plan | As Proposed

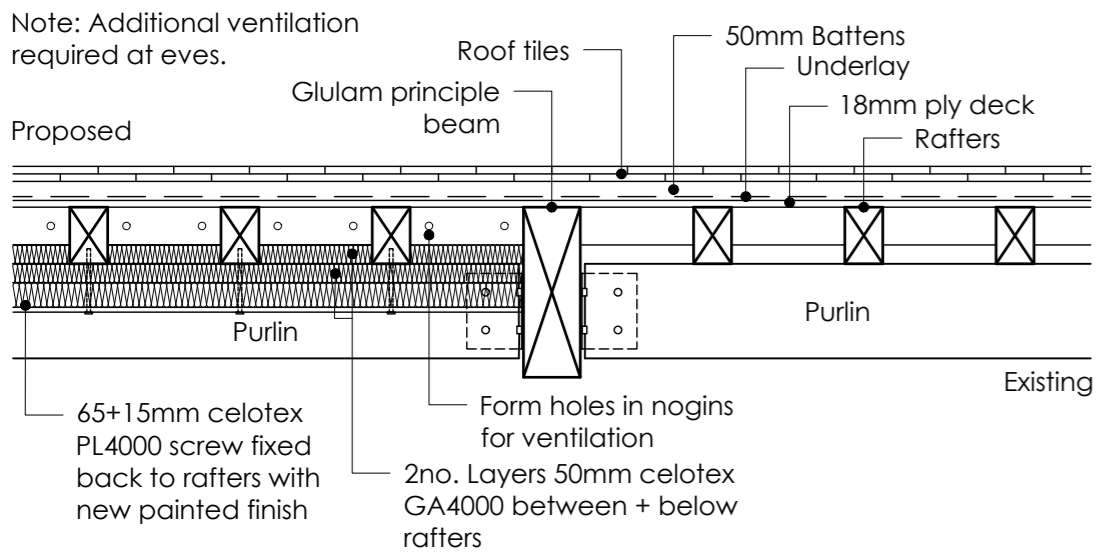

Detail 01 - Proposed ceiling insulation (Note: All sizes approximate: Not measured)

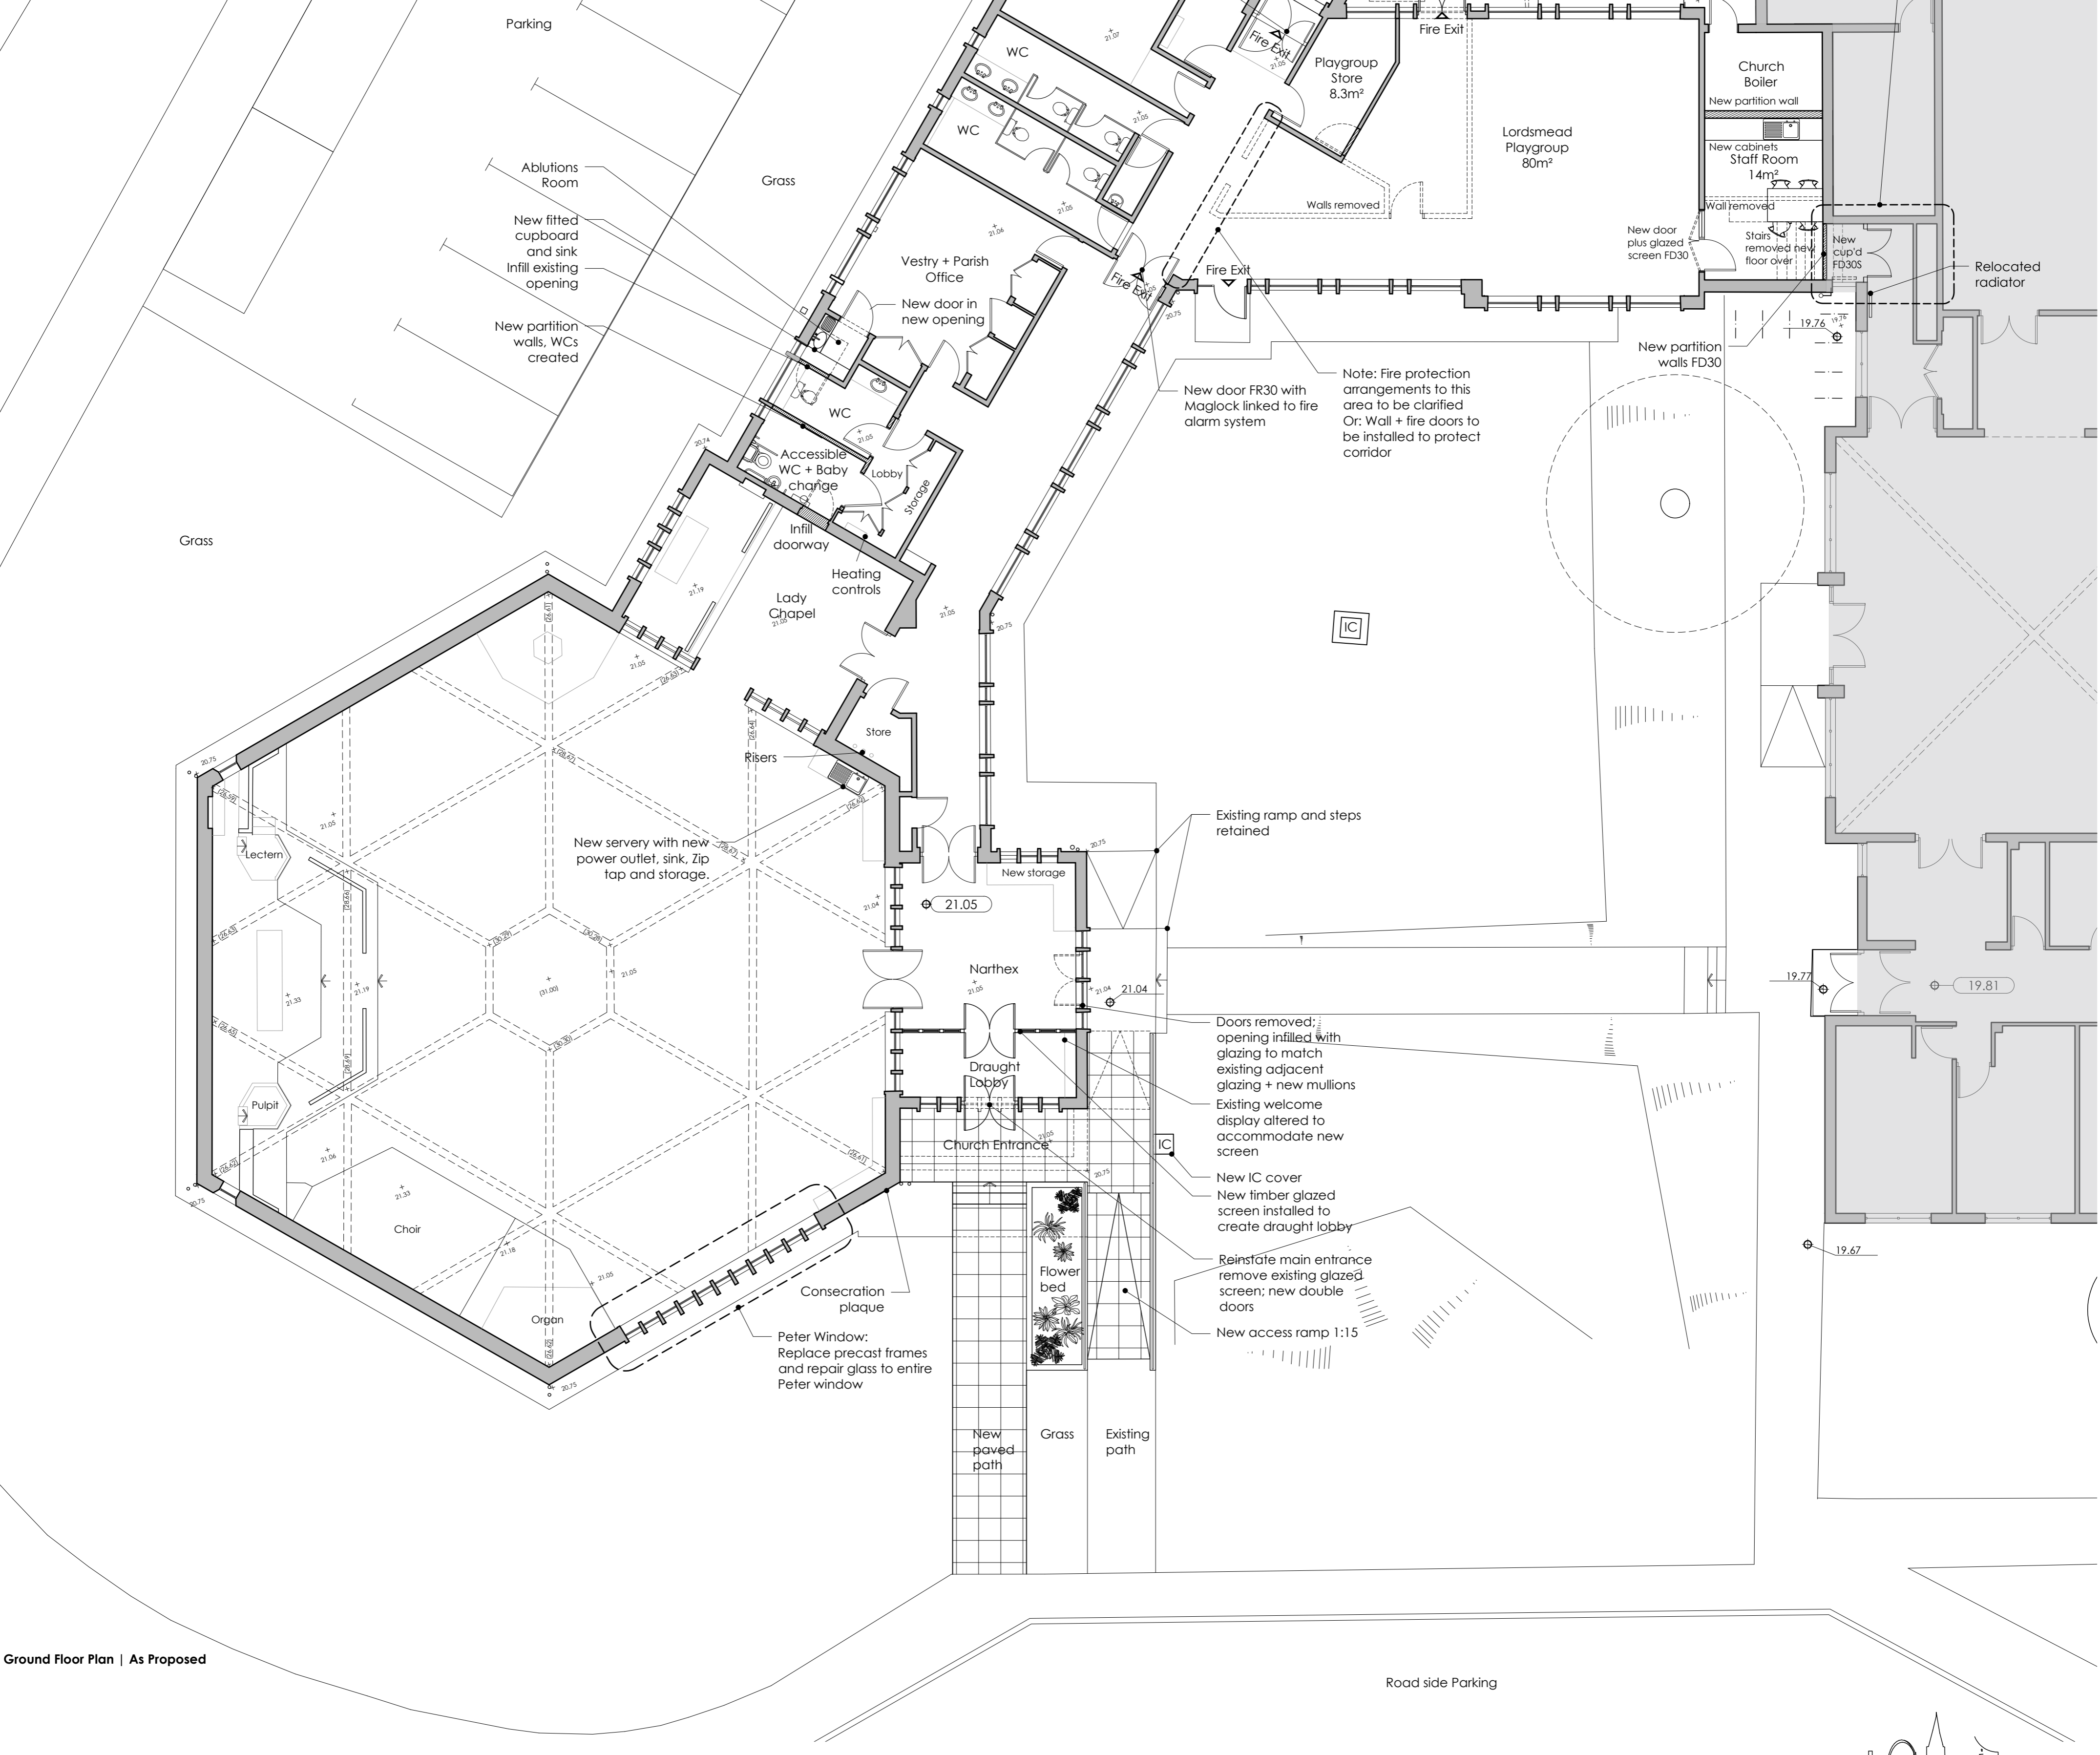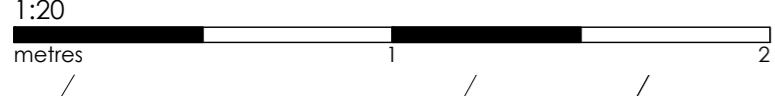

Ground Floor Plan | As Proposed

